


CRANE

Link-Belt HC-238A w/ Open Throat Boom
60' Open Throat Boom at 45.8°
Base: On Outriggers
Counterweight: A+A
45.3' Lift Radius (Over Rear)
Crane Capacity at 45.3' = 49,600 lbs
Sling Tension: 21,680 lbs

CRANE

Link-Belt HC-238
90' Open Throat Boom at 55°
Base: On Outriggers
Counterweight: AB+A
55.1' Lift Radius (Over Rear)
Crane Capacity at 55.1' = 45,400 lbs
Sling Tension: 19,708 lbs

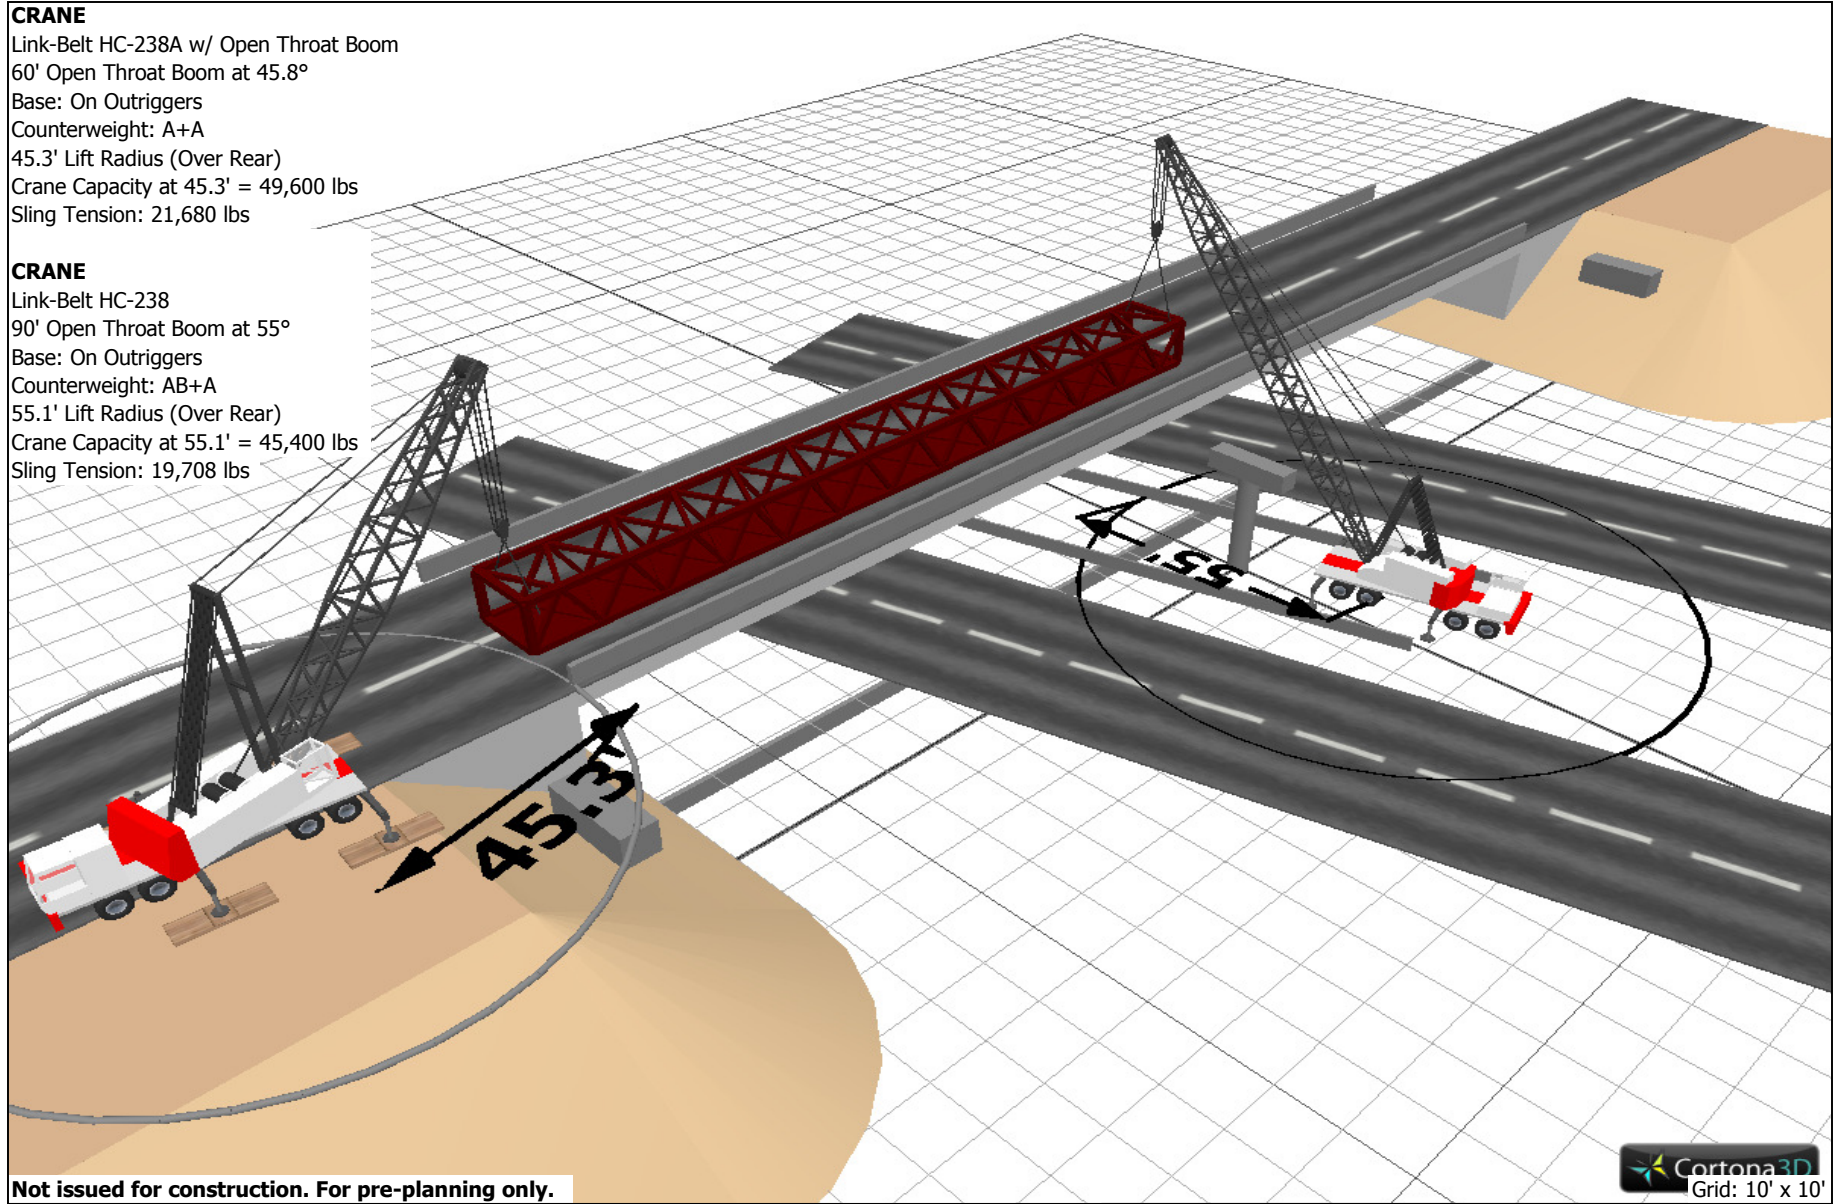

Not issued for construction. For pre-planning only.



Title: Tandem Lift Plan
Project: I-15 Pedestrian Bridge
Customer: Frontier West Construction
Description: 75,000 LB Bridge
Drawn By: Nick Poncelet

6/10/2013